


GROUND FLOOR PLAN



FIRST FLOOR PLAN

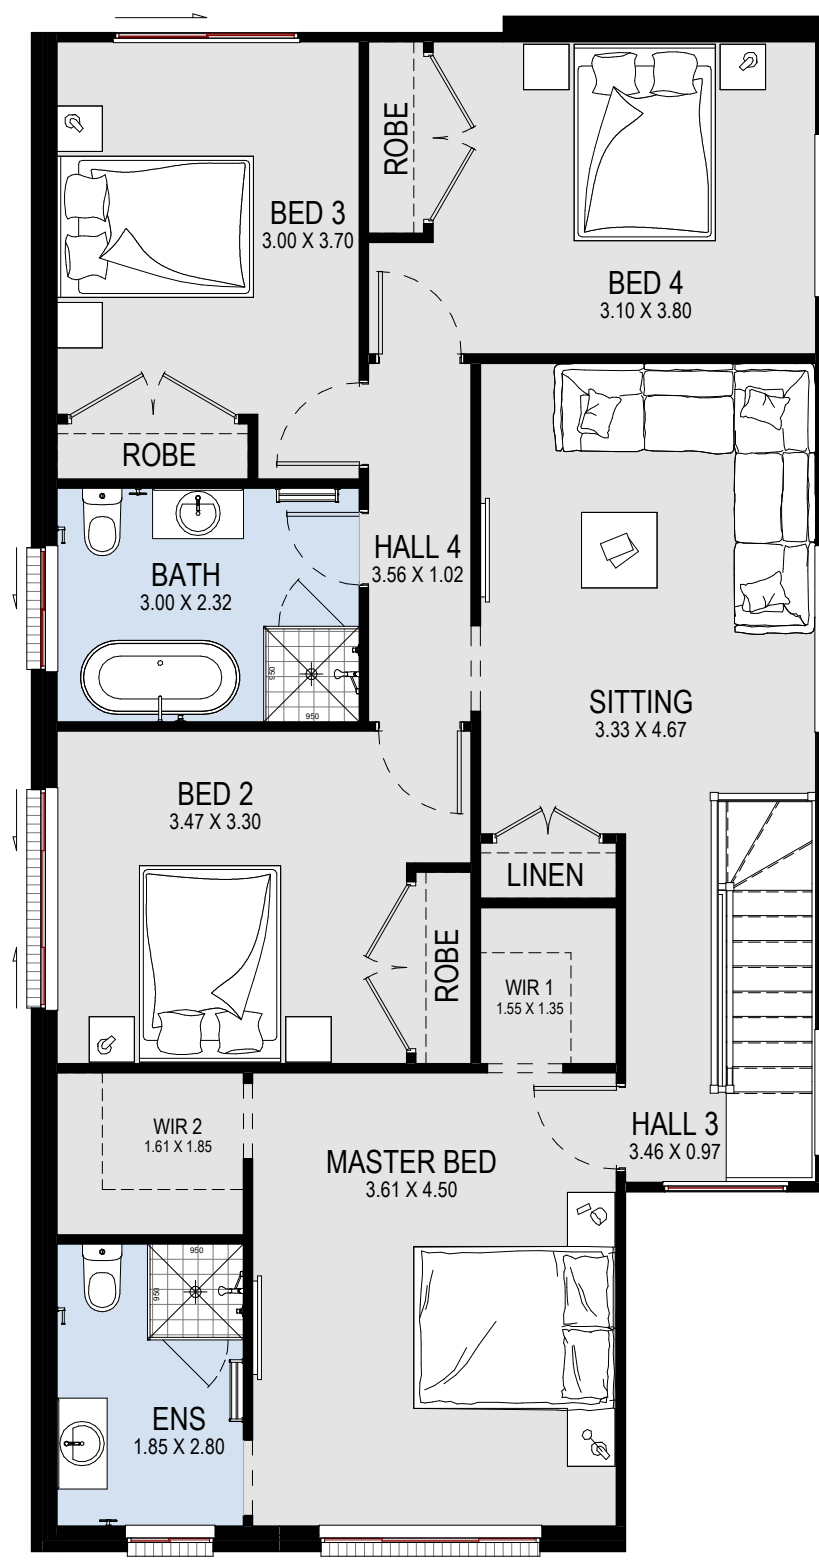

KURMOND COMPLETE IS A RANGE OF KURMOND HOMES PTY LTD.
BUILDERS LICENCE: 205 457C ABN:481 288 211 98 © COPYRIGHT

SUITABLE FOR:
10m + FRONTAGE
SUITABLE FOR ZERO LOT BOUNDARY

SHEET NAME:
BROCHURE PLAN

TOTAL WIDTH: 8.99 m

TOTAL LENGTH: 21.59 m

DESIGN NAME:
HUDSON 30

FACADE:
TRADITIONAL

GROUND FLOOR	114.84 m ²	12.36
FIRST FLOOR	108.18 m ²	11.64
GARAGE	35.99 m ²	3.87
PORCH	3.59 m ²	0.39
ALFRESCO	12.05 m ²	1.30
STAIR VOID	3.87 m ²	0.42
TOTAL	278.51 m ²	29.98